



- Stacks
- Quiet Study Zone
- Seating Area
- Help Desk
- Offices
- Genius Bar
- Study Room/Group
- Electronic Information Classroom
- Multi-Purpose Rooms
- Cyber Cafe
- Sunken Garden


Library	
LEVEL 2	1932.0 m2

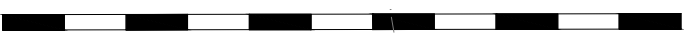

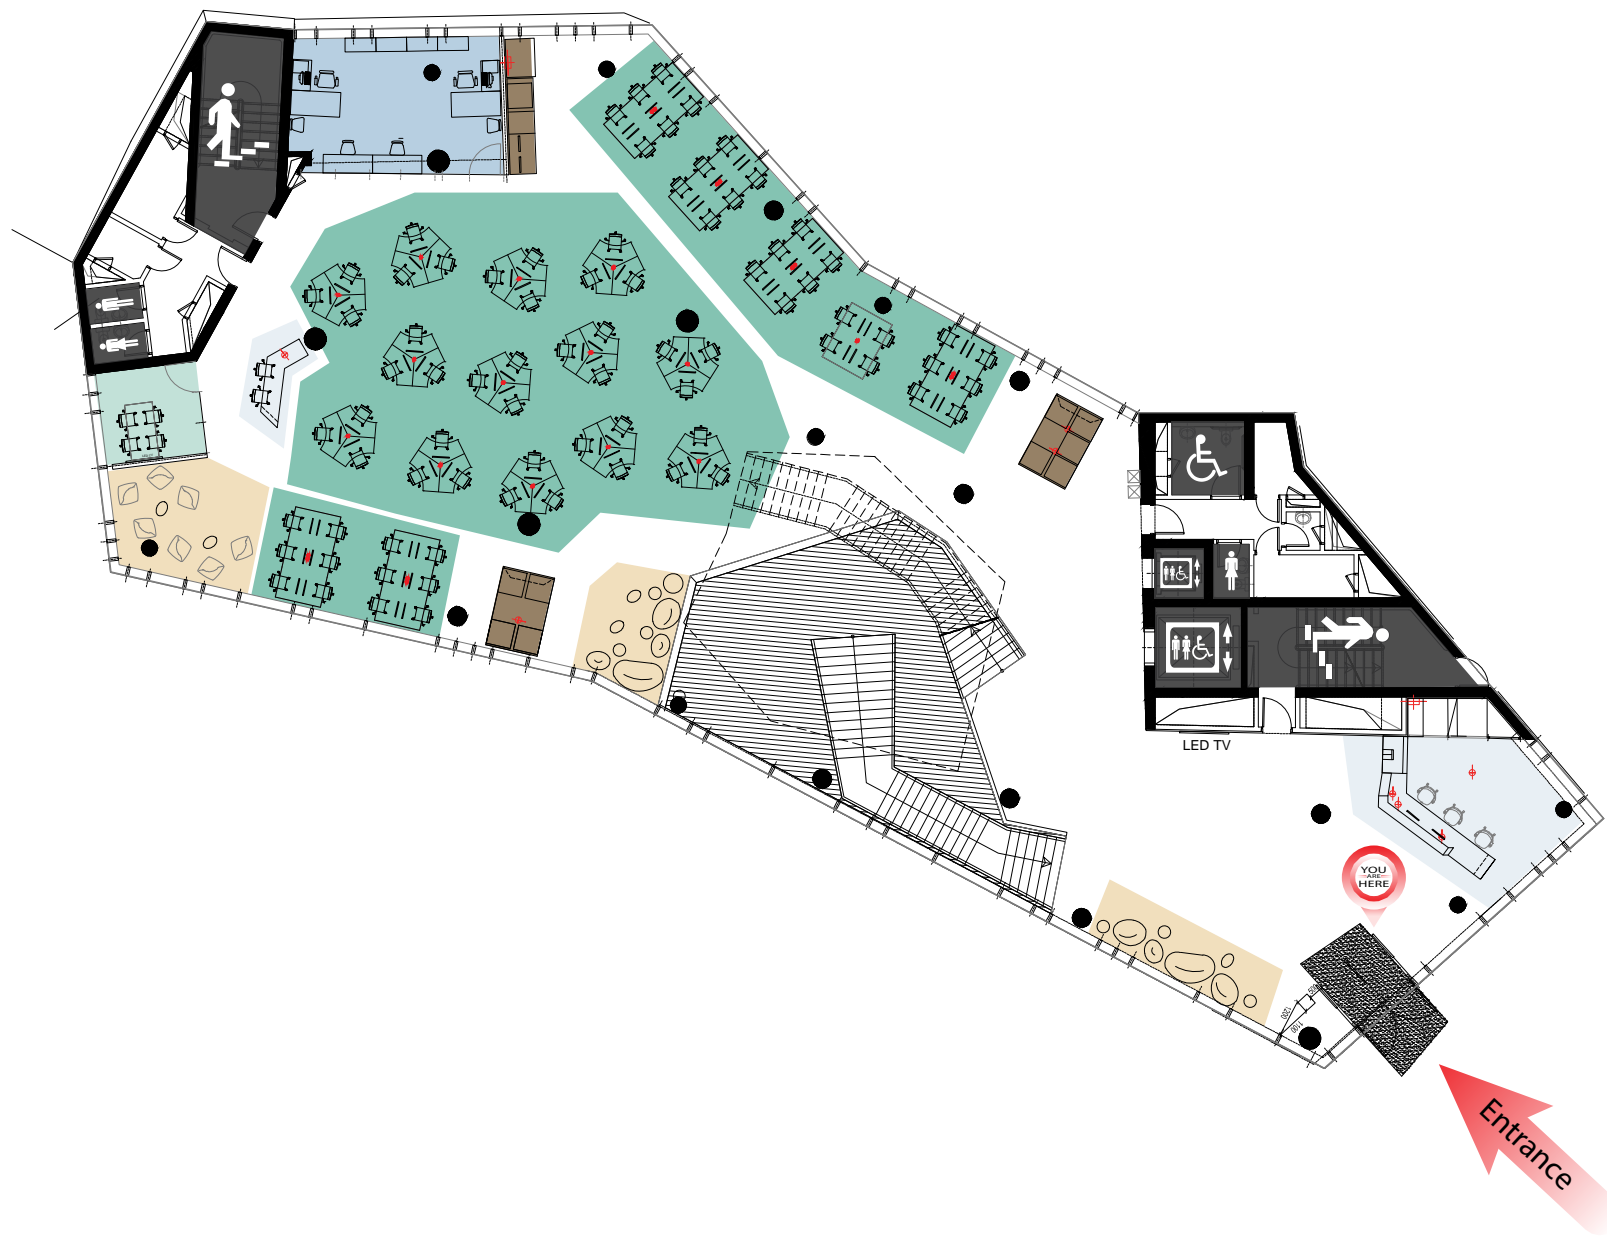

- Seating Area
- Help Desk
- Office
- Genius Bar
- Study Room/Group
- Study Area/Computer

Library	
LEVEL 3	848.8 m2

 

FACILITIES MANAGEMENT

PROJECT NAME : LIBRARY & CENTRAL ADMINISTRATION BUILDING
BYBLOS CAMPUS


DATE :
REVISION - 1:
SHEET NB: A- 01

SHEET SUBJECT: Level 3 - Ground Floor Plan


SCALE: 1/250



- Stacks
- Quiet Study Zone
- Seating Area
- Help Desk
- Office
- Genius Bar
- Study Room/Group

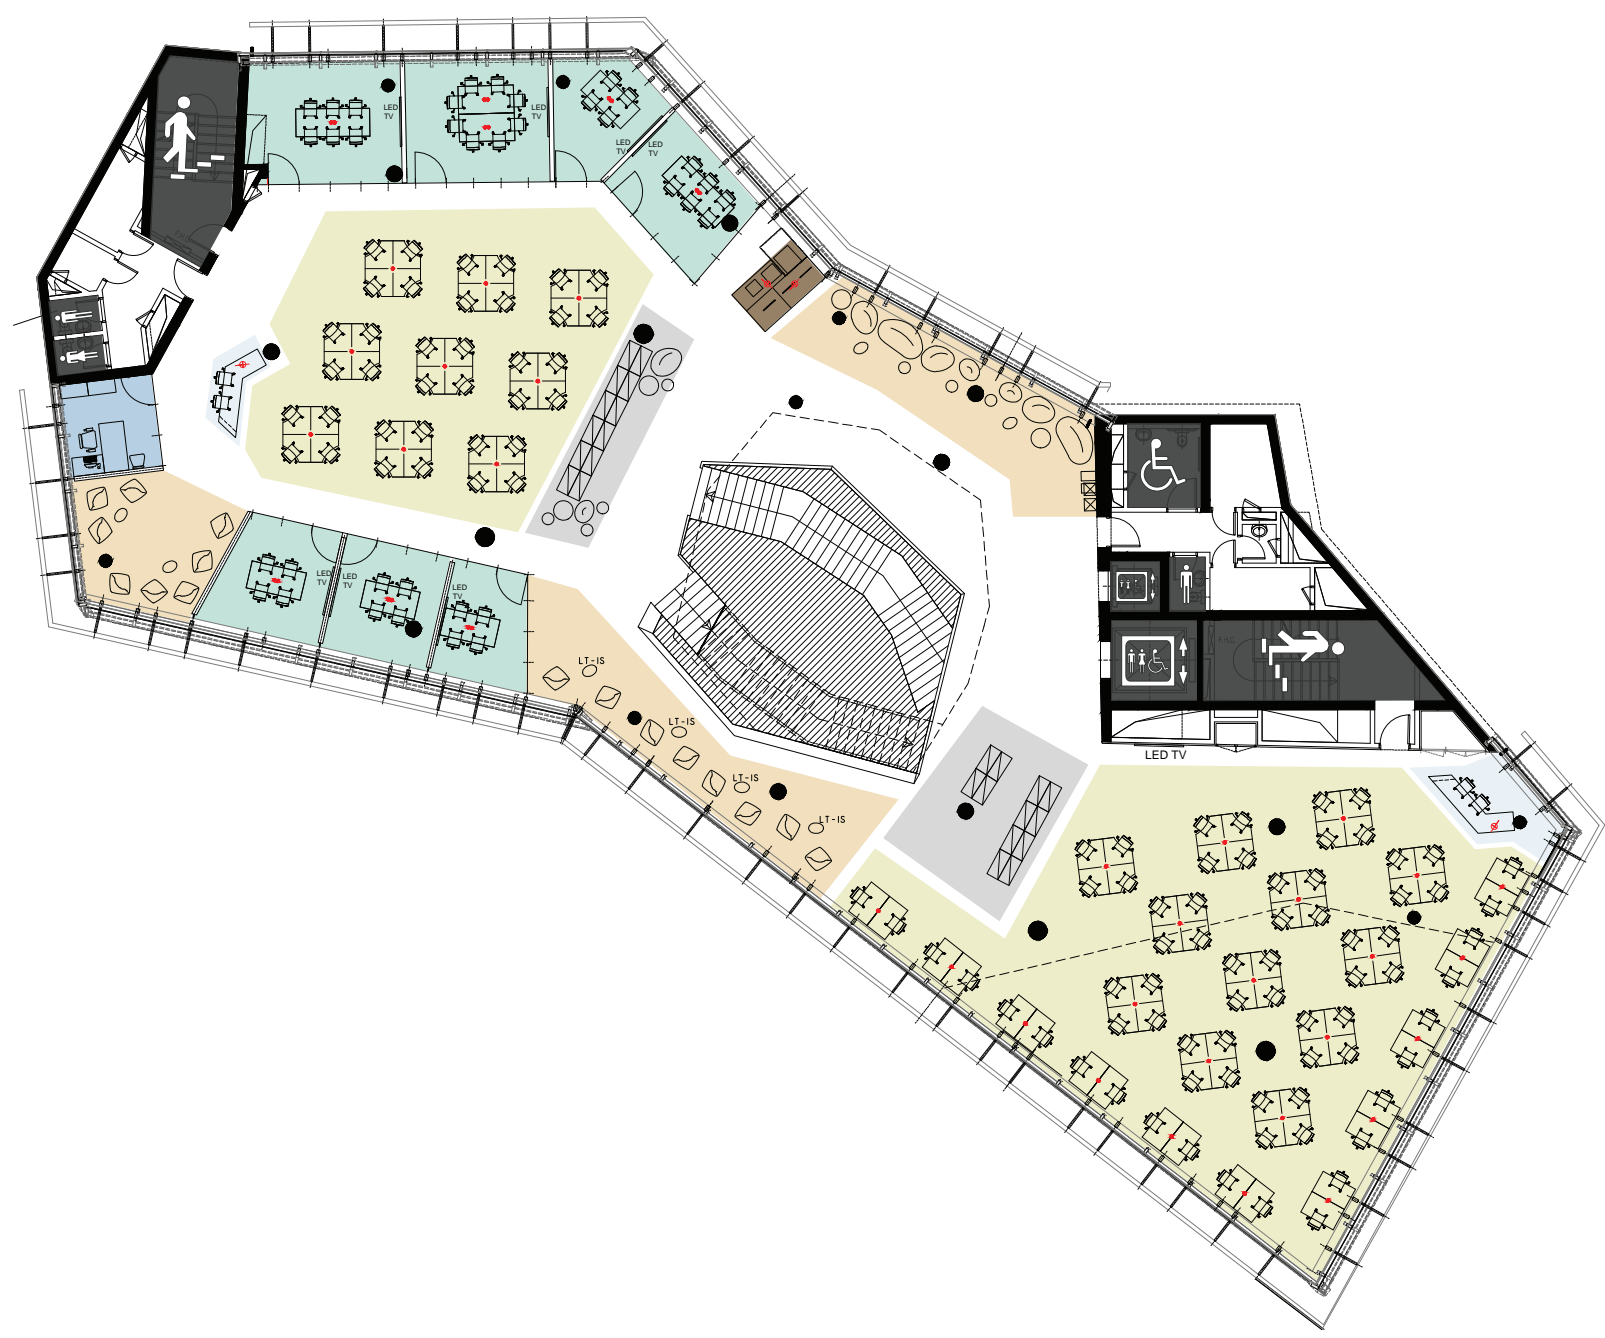

Library	
LEVEL 4	966.9 m2

 


LAU
 الجامعة اللبنانية الأمريكية
 Lebanese American University
 FACILITIES MANAGEMENT

PROJECT NAME : LIBRARY & CENTRAL ADMINISTRATION BUILDING
 BYBLOS CAMPUS

DATE :
 REVISION - 1:
 SHEET NB: A- 01


SHEET SUBJECT: Level 4 - 1st Floor Plan
 SCALE: 1/250





- Quiet Study Zone
- Seating Area
- Help Desk
- Library Offices
- Genius Bar
- Study Room/Group
- Conference Room

Library	
LEVEL 5	986.7 m2

 

FACILITIES MANAGEMENT

PROJECT NAME : LIBRARY & CENTRAL ADMINISTRATION BUILDING
BYBLOS CAMPUS

DATE :

REVISION - 1:

SHEET NB: A- 01

SHEET SUBJECT: Level 5 - 2nd Floor Plan

SCALE: 1/250

